


21N-6W | 21N-5W

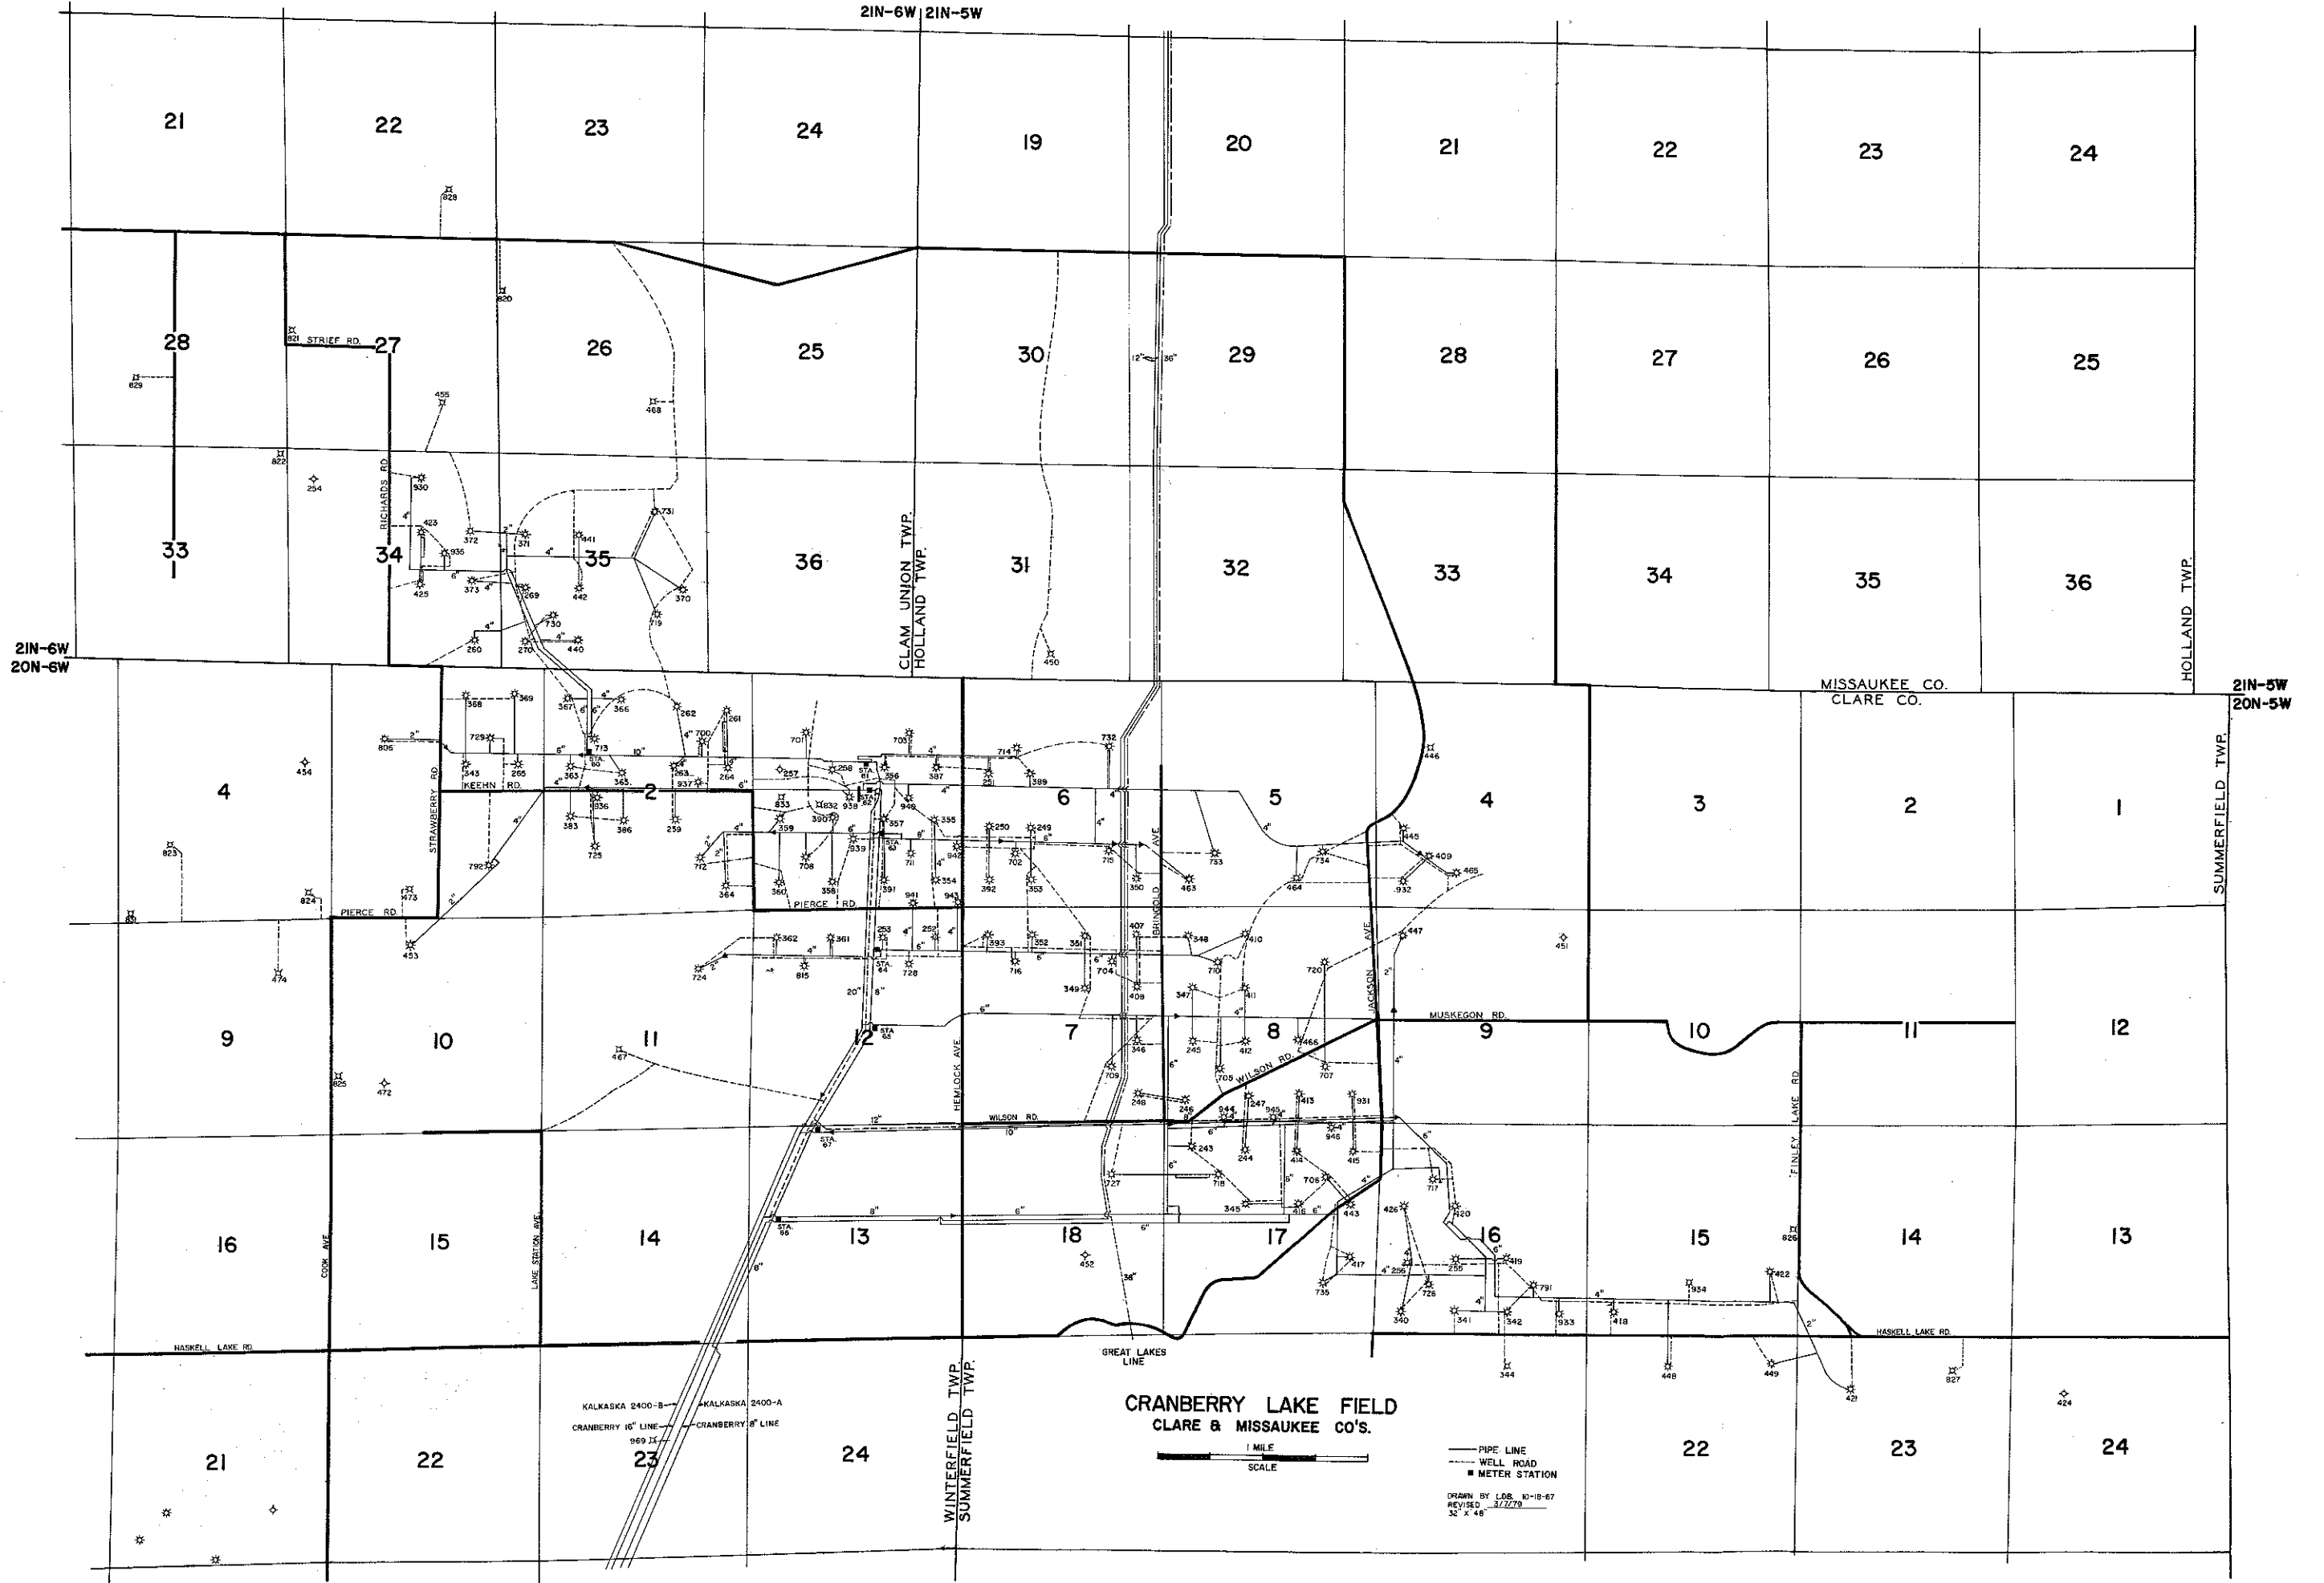

CRANBERRY LAKE FIELD
CLARE & MISSAUKEE CO'S.

1 MILE
SCALE

- PIPE LINE
- - - WELL ROAD
- METER STATION

DRAWN BY L.O.B. 10-18-67
REVISED 3/2/79
32" x 48"

21N-6W
20N-6W

21N-5W
20N-5W

MISSAUKEE CO.
CLARE CO.

CLAM UNION TWP.
HOLLAND TWP.

HOLLAND TWP.

SUMMERFIELD TWP.

WINTERFIELD TWP.
SUMMERFIELD TWP.

KALKASKA 2400-B
CRANBERRY 16" LINE
969 21

KALKASKA 2400-A
CRANBERRY 8" LINE